

Enumclaw Community Center


Enumclaw, WA

COLE STREET

7-7-23

STEVENSON AVE.

CHRISTMAS TREE FOAL STATUE

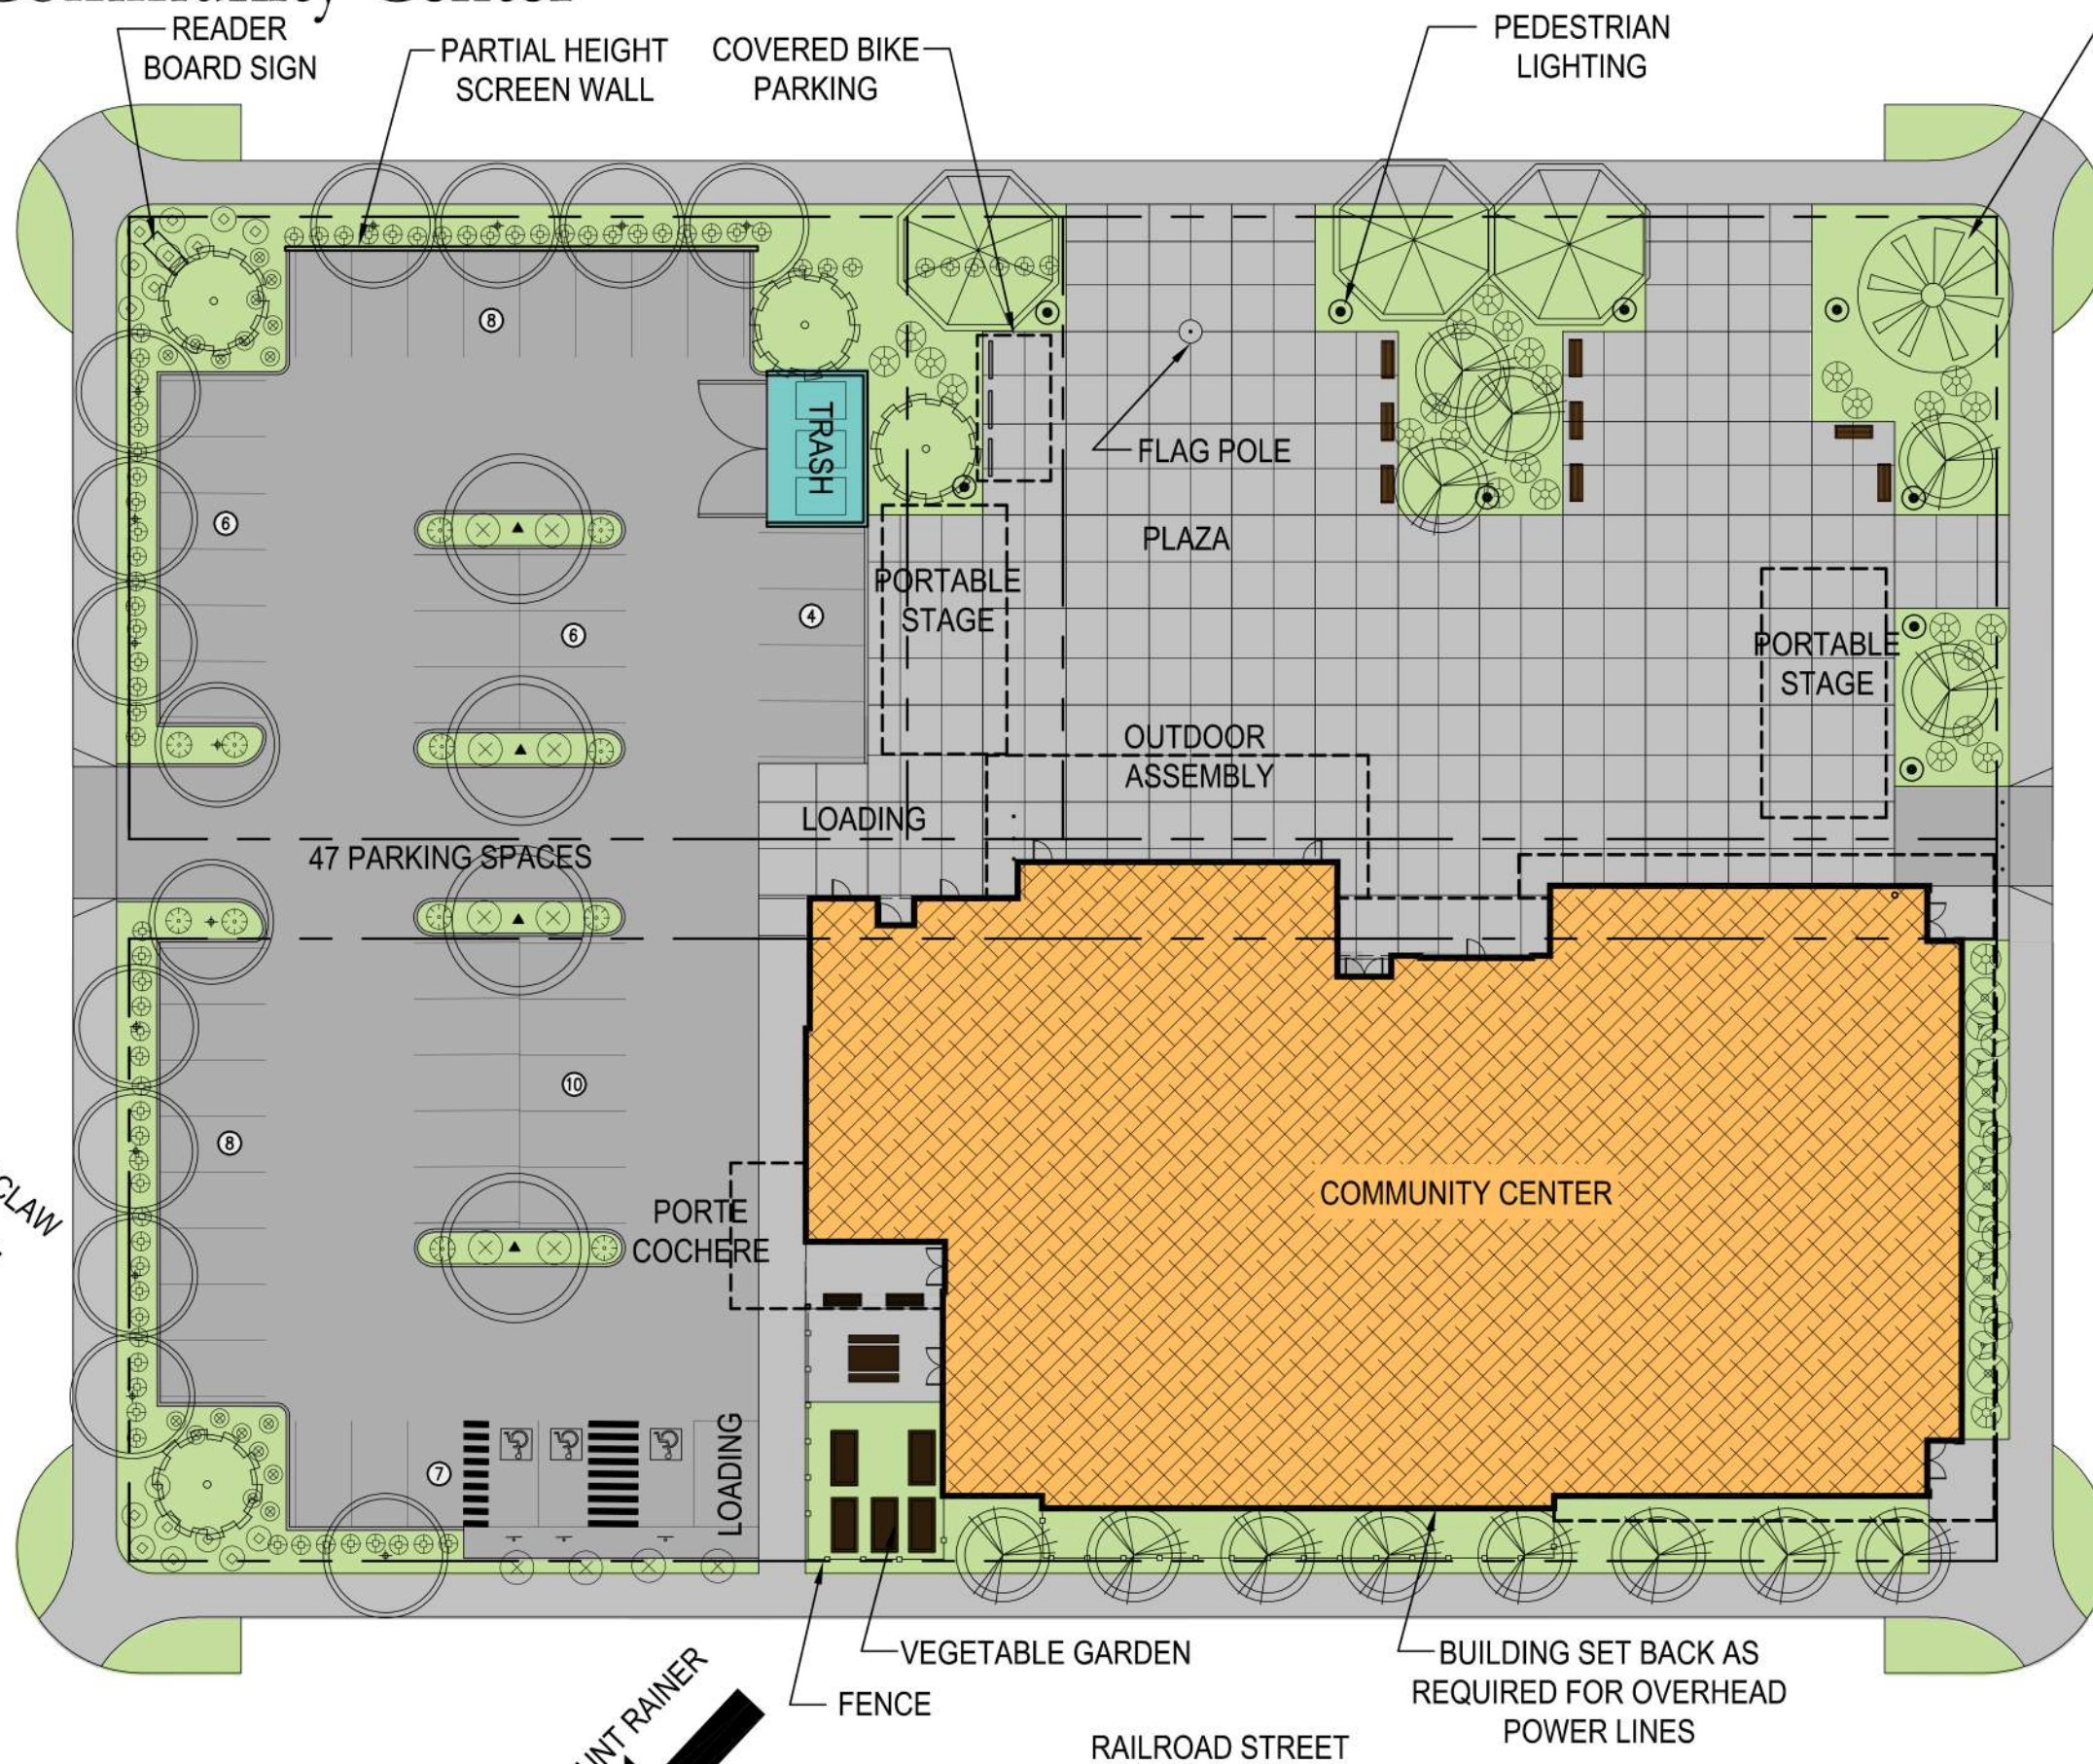

BUILDING AREA	
FIRST FLOOR	16,986 SF
SECOND FLOOR	5,835 SF
TOTAL AREA	22,821 SF

Site Plan
Scale: 1" = 30'-0"



Enumclaw Community Center

Enumclaw, WA

7-11-23

LEGEND

- SENIOR CENTER
- PARK & RECREATION
- CHAMBER OF COMERCE
- ARTS ALIVE
- COMMON/SHARED

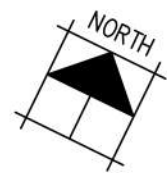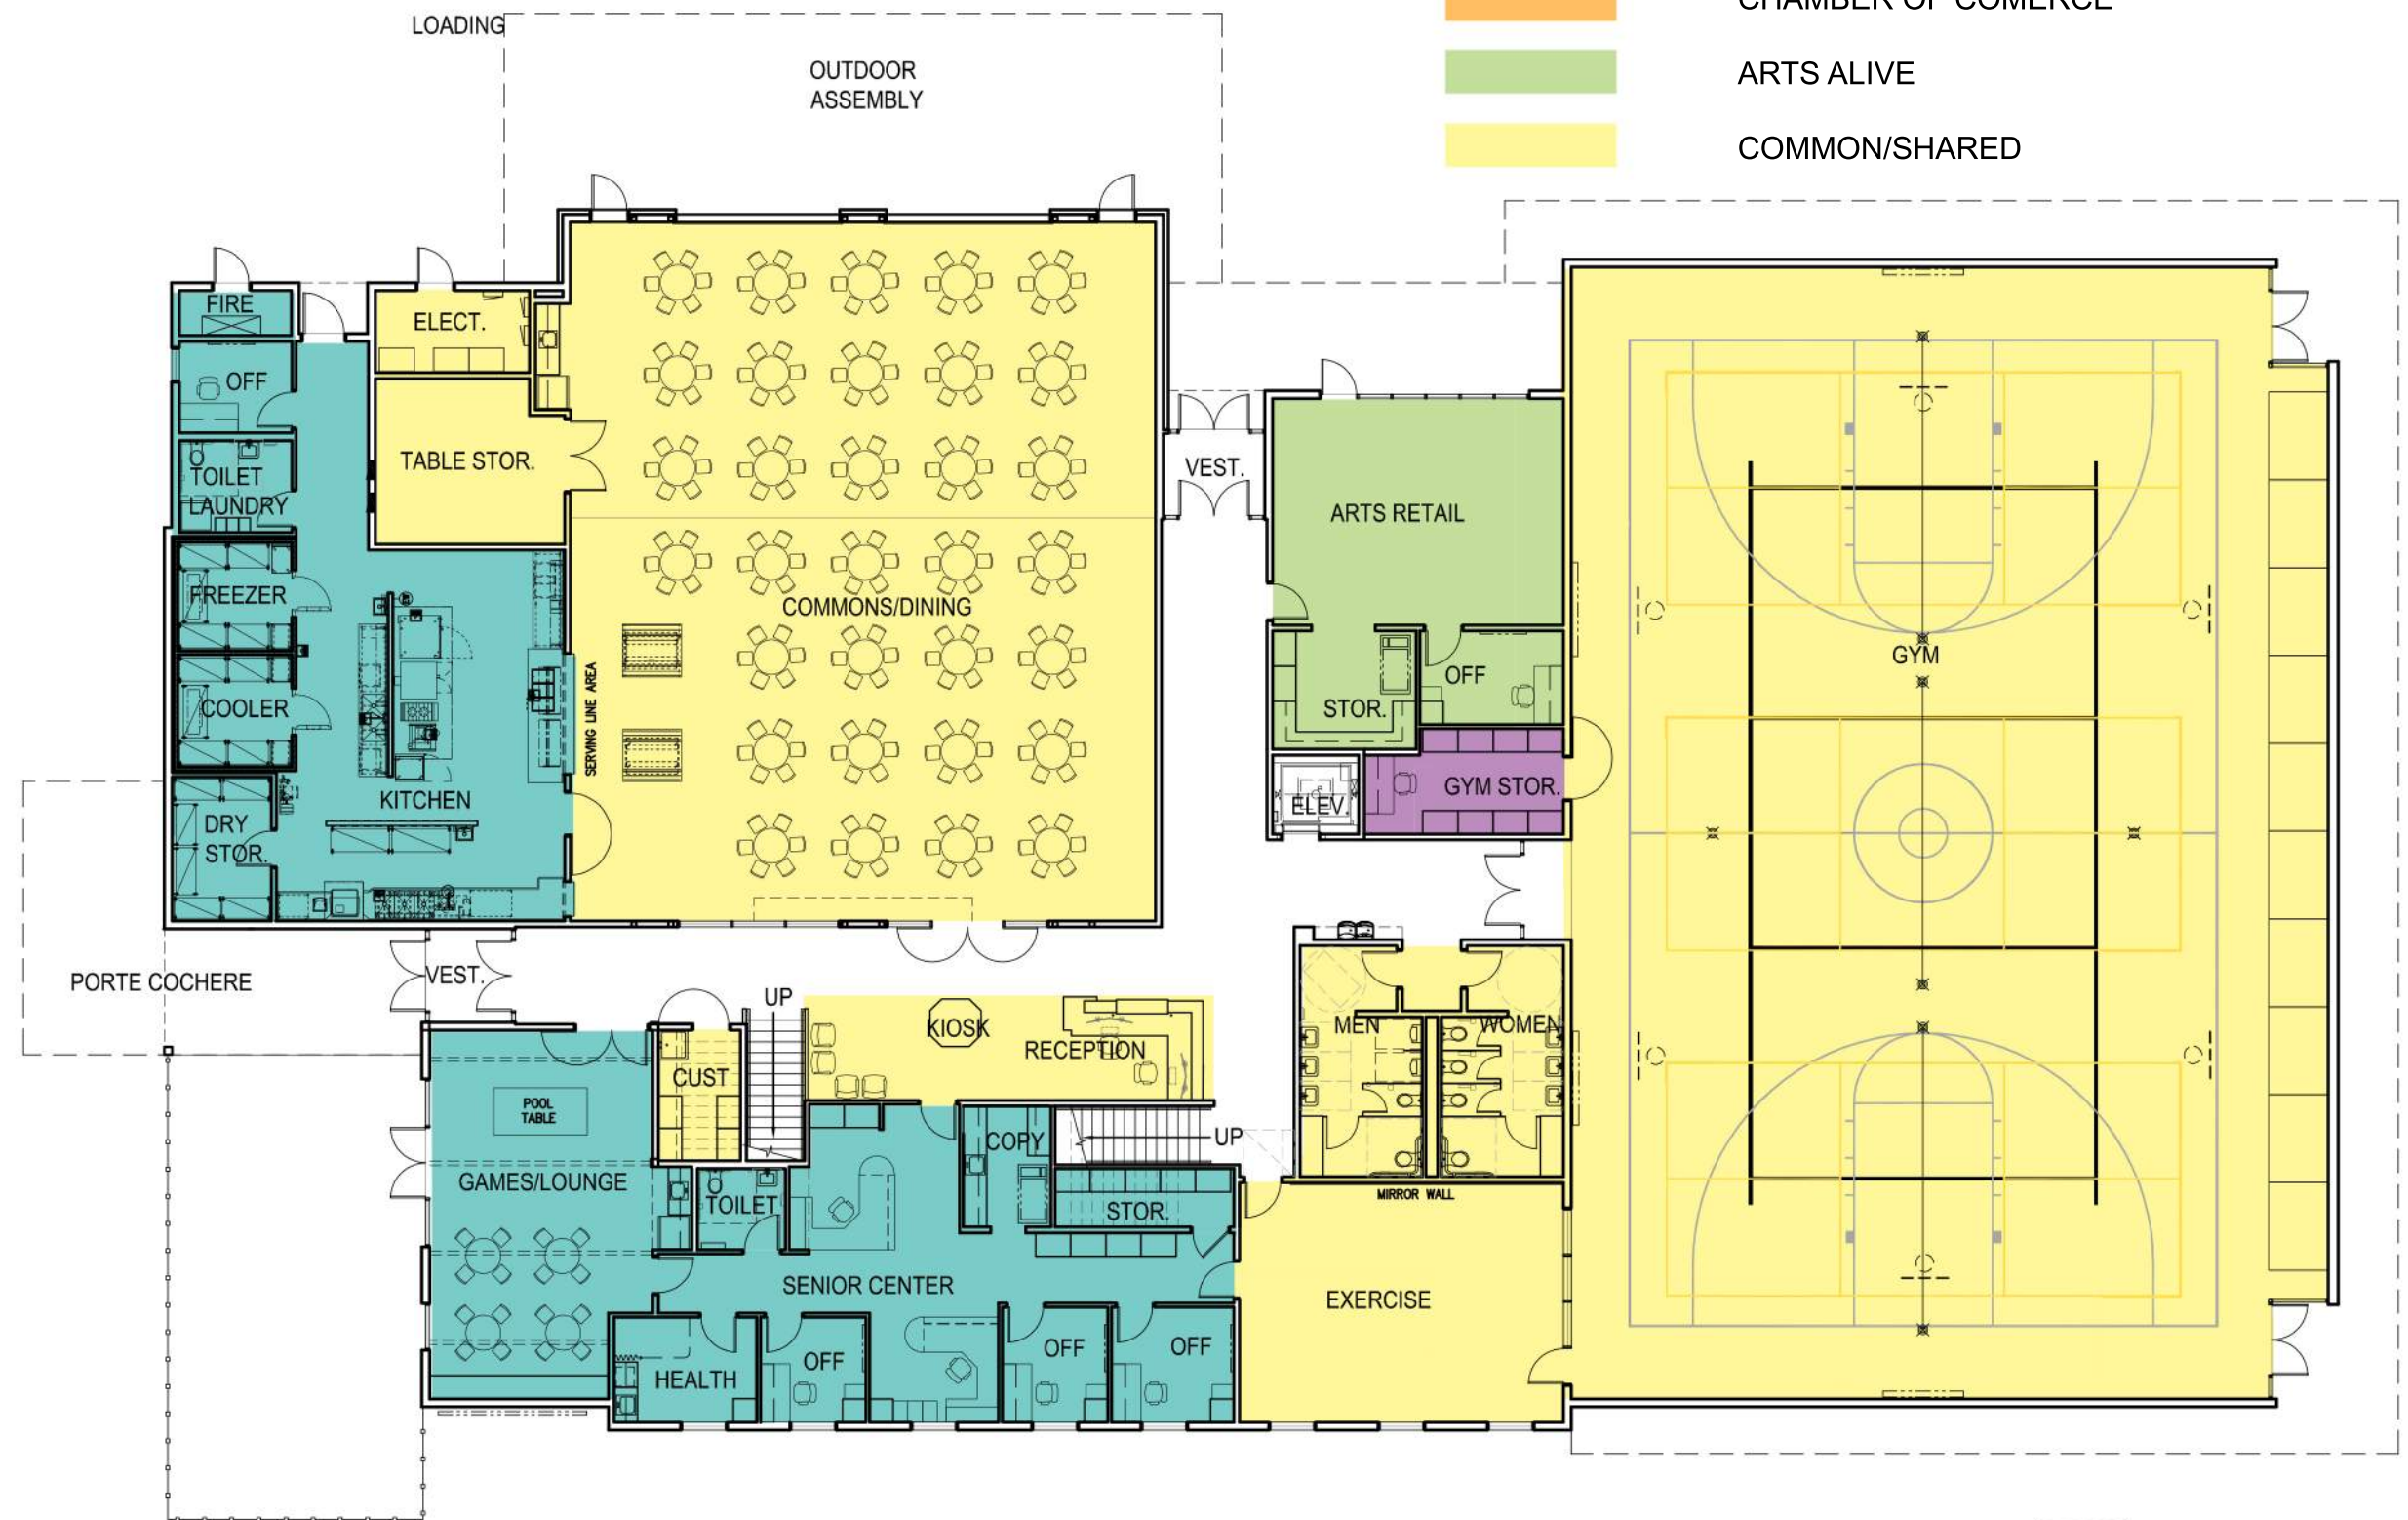

First Floor Plan
Scale: 1/16" = 1'-0"


Enumclaw Community Center

Enumclaw, WA

7-11-23

LEGEND

- SENIOR CENTER
- PARK & RECREATION
- CHAMBER OF COMERCE
- ARTS ALIVE
- COMMON/SHARED

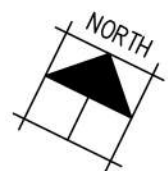

Second Floor Plan
Scale: 1/16" = 1'-0"